


PLAN OF SUBDIVISION


Stage No.

Plan Number

PS 641058R

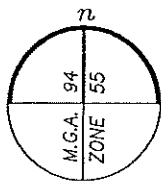

C
SEE SHEET 2

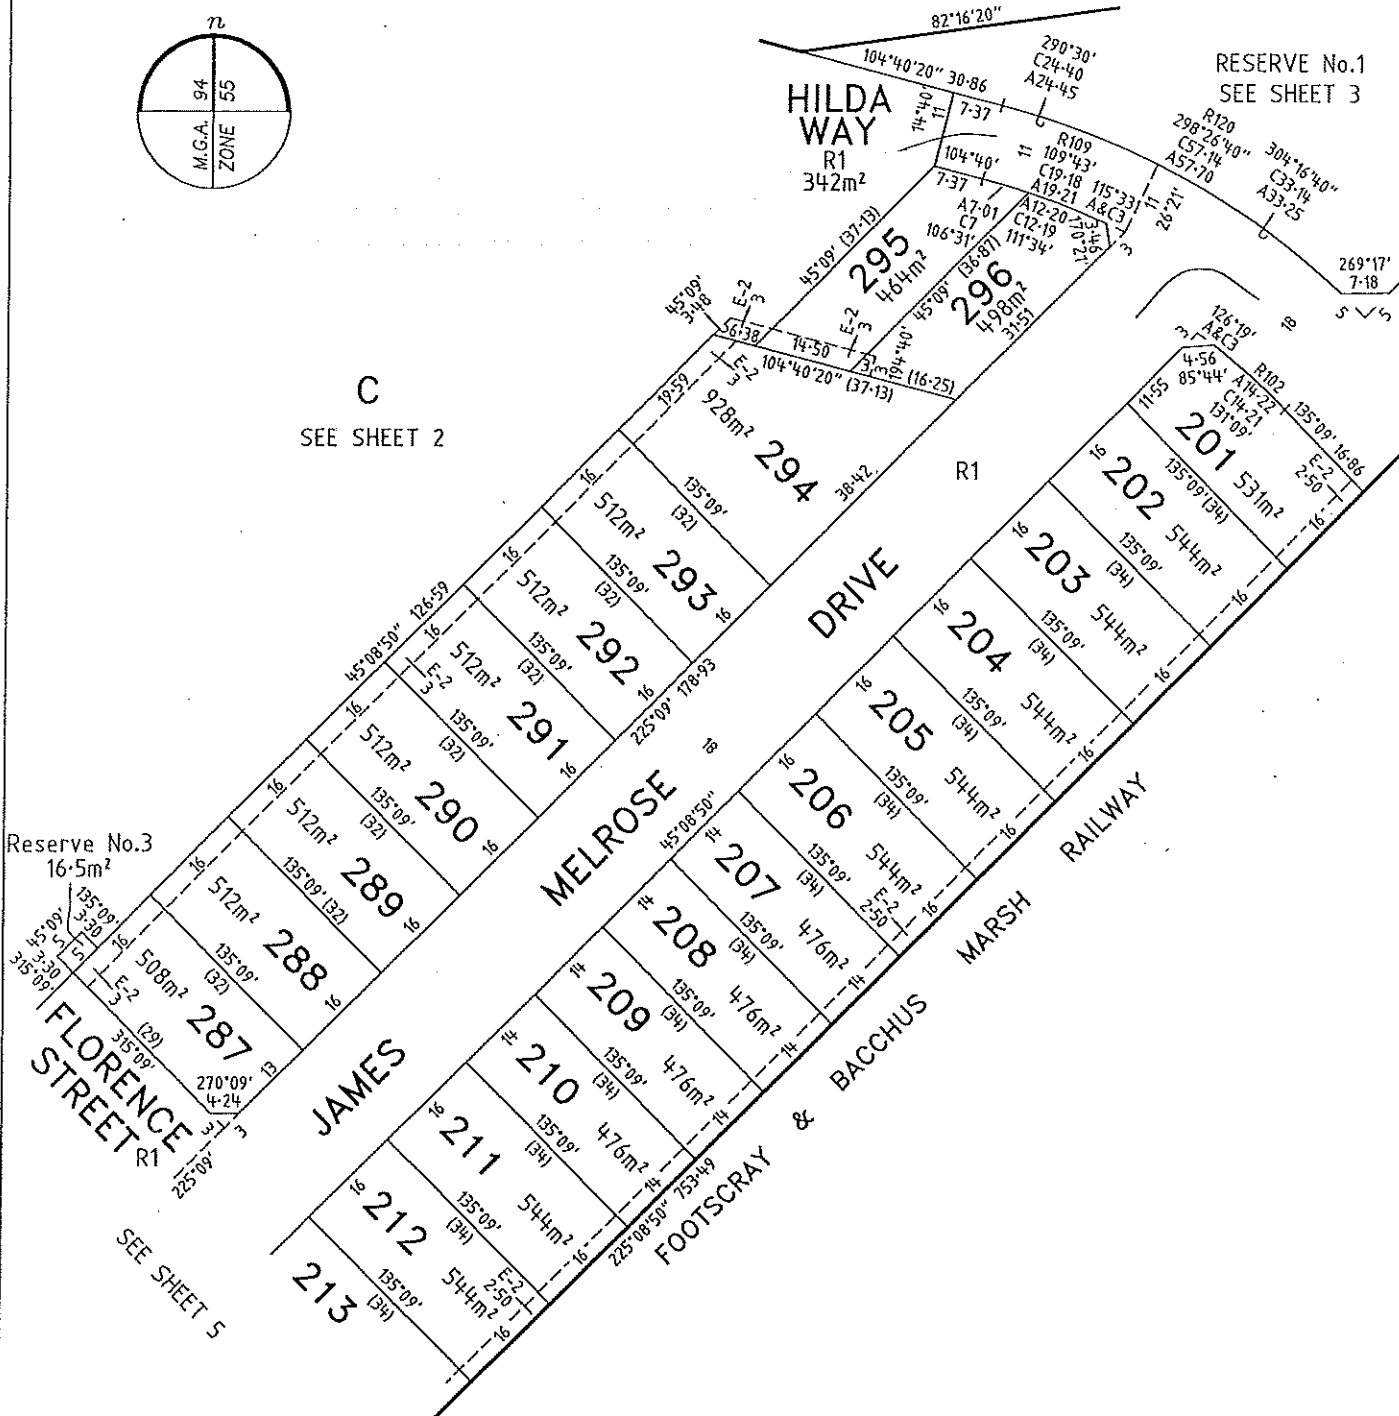

Reserve No.3
16.5m²

FLORENCE STREET
R1

SEE SHEET 5

JAMES STREET

MELROSE DRIVE

FOOTSCRAY & BACCHUS MARSH RAILWAY

HILDA WAY
R1
342m²

RESERVE No.1
SEE SHEET 3

REES ROAD - 2

Bosco Jonson Pty Ltd

A.B.N 95 282 532 642
P.O. Box 5075, South Melbourne, Vic 3205
16 Eastern Road South Melbourne
Vic 3205 Australia DX 20524 Emerald Hill
Tel 03) 9699 1400 Fax 03) 9699 5992



ORIGINAL	SCALE
SCALE 1:750	SHEET SIZE A3
<p>LENGTHS ARE IN METRES</p>	

LICENSED SURVEYOR (PRINT) GEOFFREY JAMES TURNER
SIGNATURE DIGITALLY SIGNED DATE / /
REF 6916023 20/12/10 VERSION A
DWG 691602AA


Sheet 4
DATE / /
COUNCIL DELEGATE SIGNATURE
Original sheet size A3

PLAN OF SUBDIVISION


Stage No.

Plan Number

PS 641058R

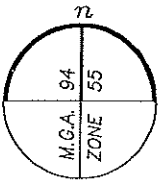

C
SEE SHEET 2

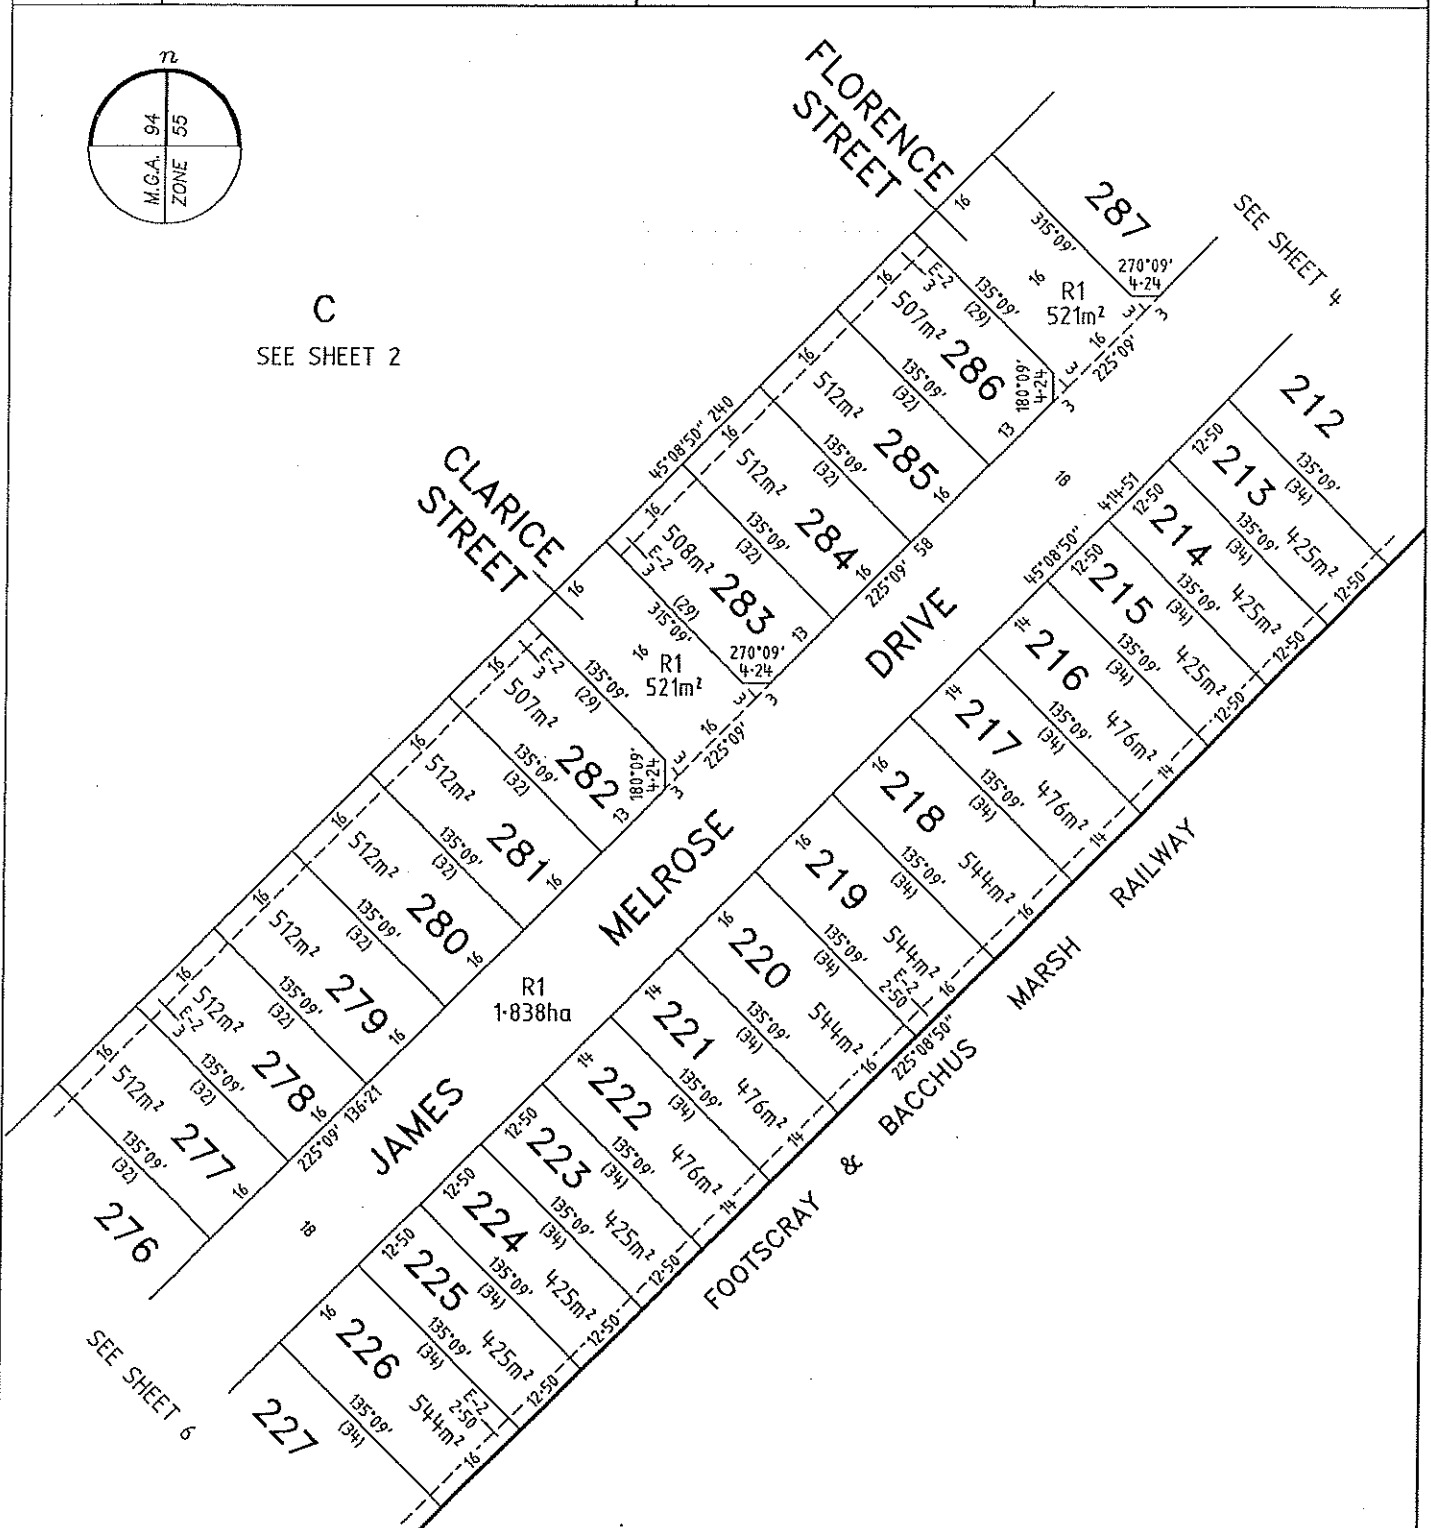

REES ROAD - 2

Bosco Jonson Pty Ltd

A.B.N 95 282 532 642
P.O. Box 5075, South Melbourne, Vic 3205
16 Eastern Road South Melbourne
Vic 3205 Australia DX 20524 Emerald Hill
Tel 03) 9699 1400 Fax 03) 9699 5992



ORIGINAL

SCALE

SCALE SHEET SIZE
1:750 A3



LENGTHS ARE IN METRES

LICENSED SURVEYOR (PRINT) GEOFFREY JAMES TURNER
SIGNATURE DIGITALLY SIGNED DATE / /
REF 6916023 20/12/10 VERSION A
DWG 691602AA


Sheet 5

DATE / /
COUNCIL DELEGATE SIGNATURE
Original sheet size A3


PLAN OF SUBDIVISION

Stage No.

Plan Number
PS 641058R

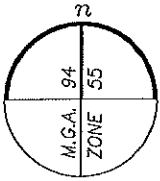

C
SEE SHEET 2

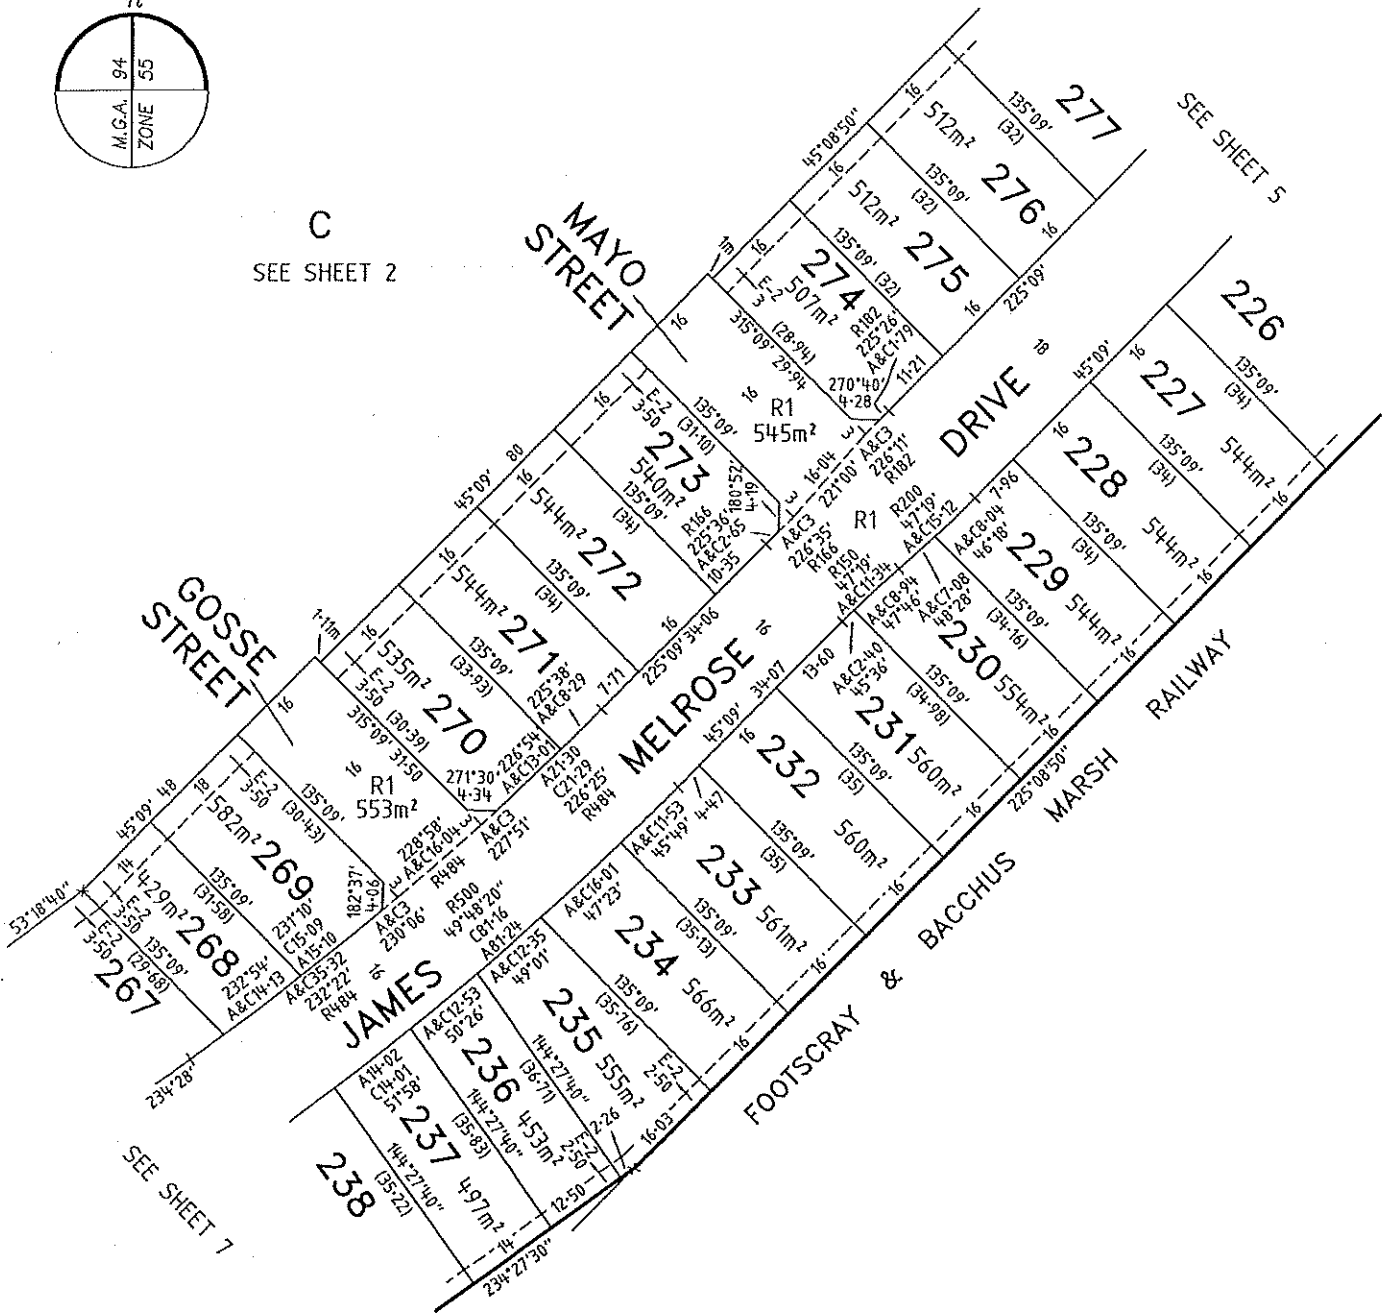

SEE SHEET 7

SEE SHEET 5

REES ROAD - 2

Bosco Jonson Pty Ltd


A.B.N 95 282 532 642
P.O. Box 5075, South Melbourne, Vic 3205
16 Eastern Road South Melbourne
Vic 3205 Australia DX 20524 Emerald Hill
Tel 03) 9699 1400 Fax 03) 9699 5992



ORIGINAL

SCALE

SCALE SHEET SIZE
1:750 A3

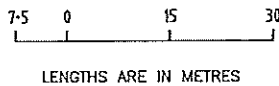

LICENSED SURVEYOR (PRINT) GEOFFREY JAMES TURNER
SIGNATURE DIGITALLY SIGNED DATE / /
REF 6916023 20/12/10 VERSION A
DWG 691602AA

Sheet 6



DATE / /
COUNCIL DELEGATE SIGNATURE
Original sheet size A3

PLAN OF SUBDIVISION

Stage No.

Plan Number


PS 641058R

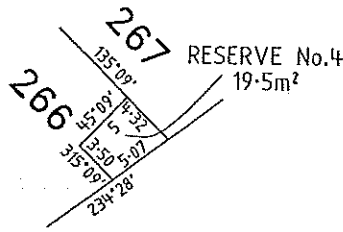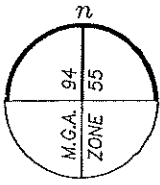

ENLARGEMENT No. 1
NOT TO SCALE

C
SEE SHEET 2

SEE SHEET 6

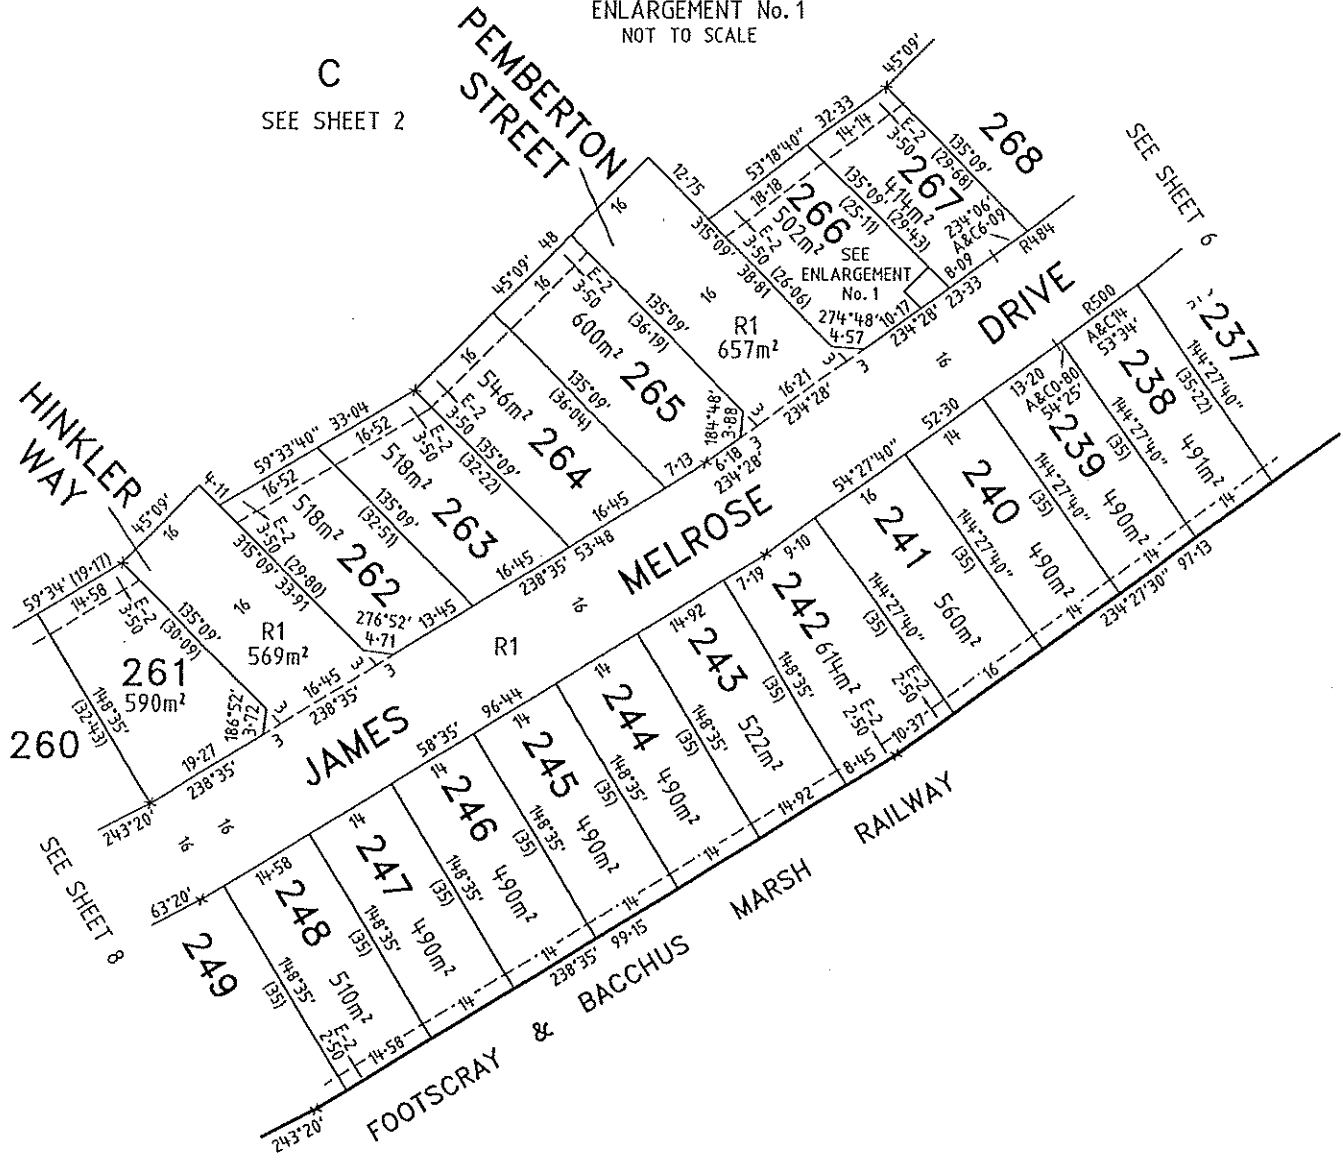


REES ROAD - 2

Bosco Jonson Pty Ltd
A.B.N 95 282 532 642
P.O. Box 5075, South Melbourne, Vic 3205
15 Eastern Road South Melbourne
Vic 3205 Australia DX 20524 Emerald Hill
Tel 03) 9699 1400 Fax 03) 9699 5992




ORIGINAL
SCALE
1:750

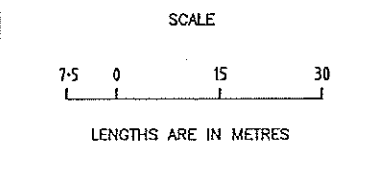

LICENSED SURVEYOR (PRINT) GEOFFREY JAMES TURNER
SIGNATURE DIGITALLY SIGNED DATE / /
REF 6916023 20/12/10 VERSION A
DWG 691602AA

Sheet 7
DATE / /
COUNCIL DELEGATE SIGNATURE
Original sheet size A3

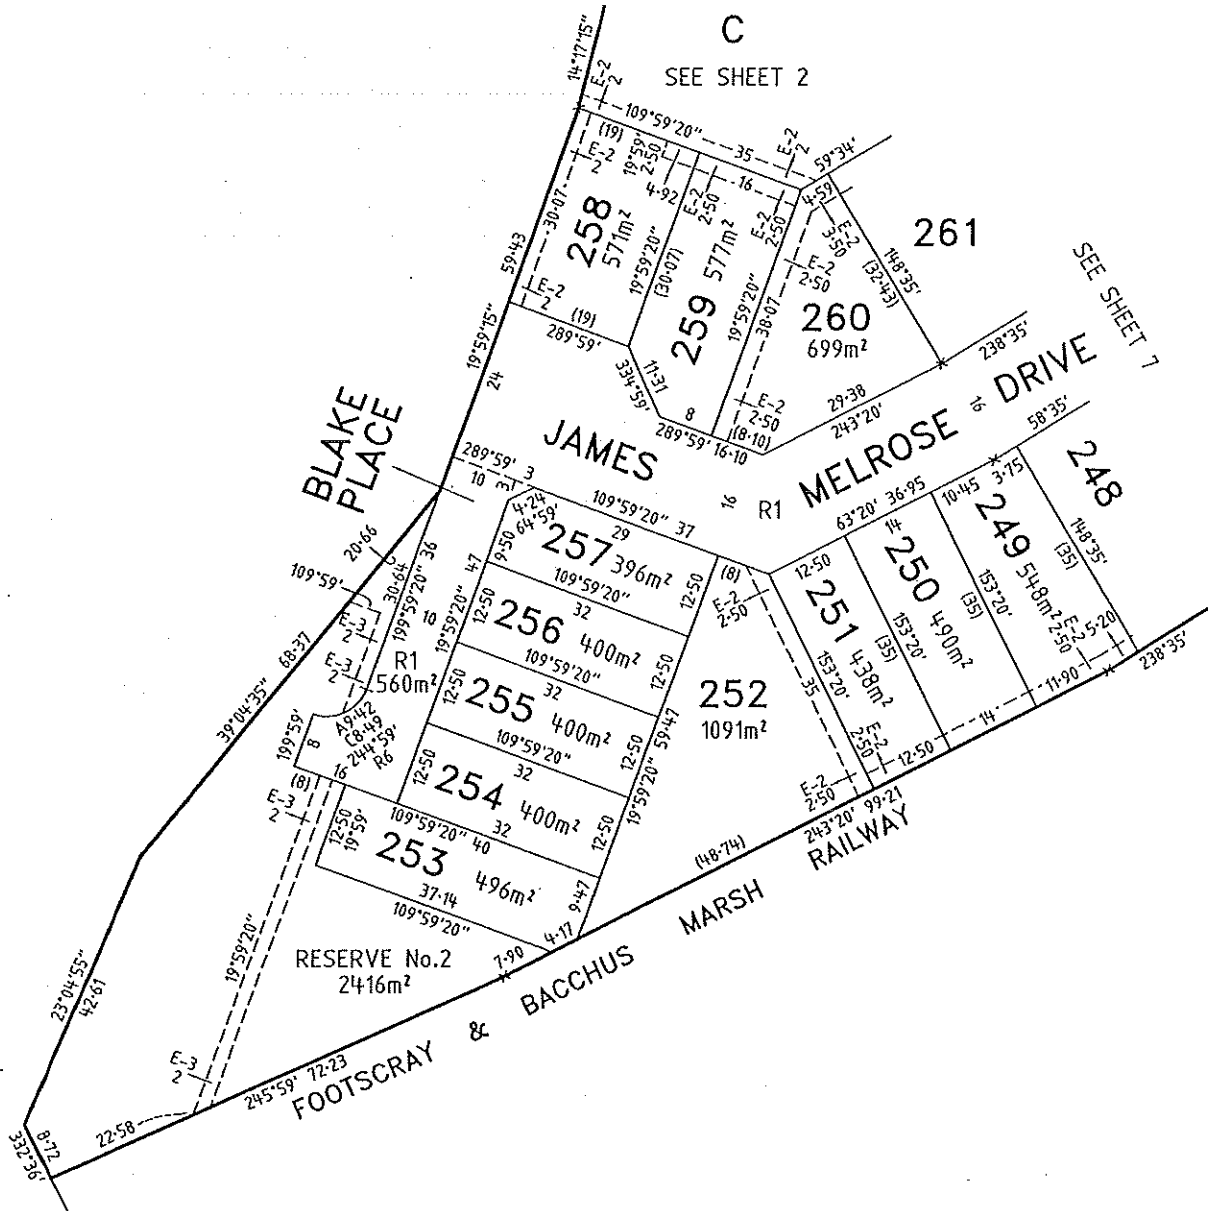

REES ROAD - 2

Bosco Jonson Pty Ltd

A.B.N 95 282 532 642
 P.O. Box 5075, South Melbourne, Vic 3205
 16 Eastern Road South Melbourne
 Vic 3205 Australia DX 20524 Emerald Hill
 Tel 03) 9699 1400 Fax 03) 9699 5992



Sheet 8

ORIGINAL

SCALE

SCALE
1:750

SHEET
SIZE
A3



LENGTHS ARE IN METRES

LICENSED SURVEYOR (PRINT) GEOFFREY JAMES TURNER

SIGNATURE DIGITALLY SIGNED DATE / /

REF 6916023 20/12/10 VERSION A
 DWG 691602AA

DATE / /

COUNCIL DELEGATE SIGNATURE

Original sheet size A3