


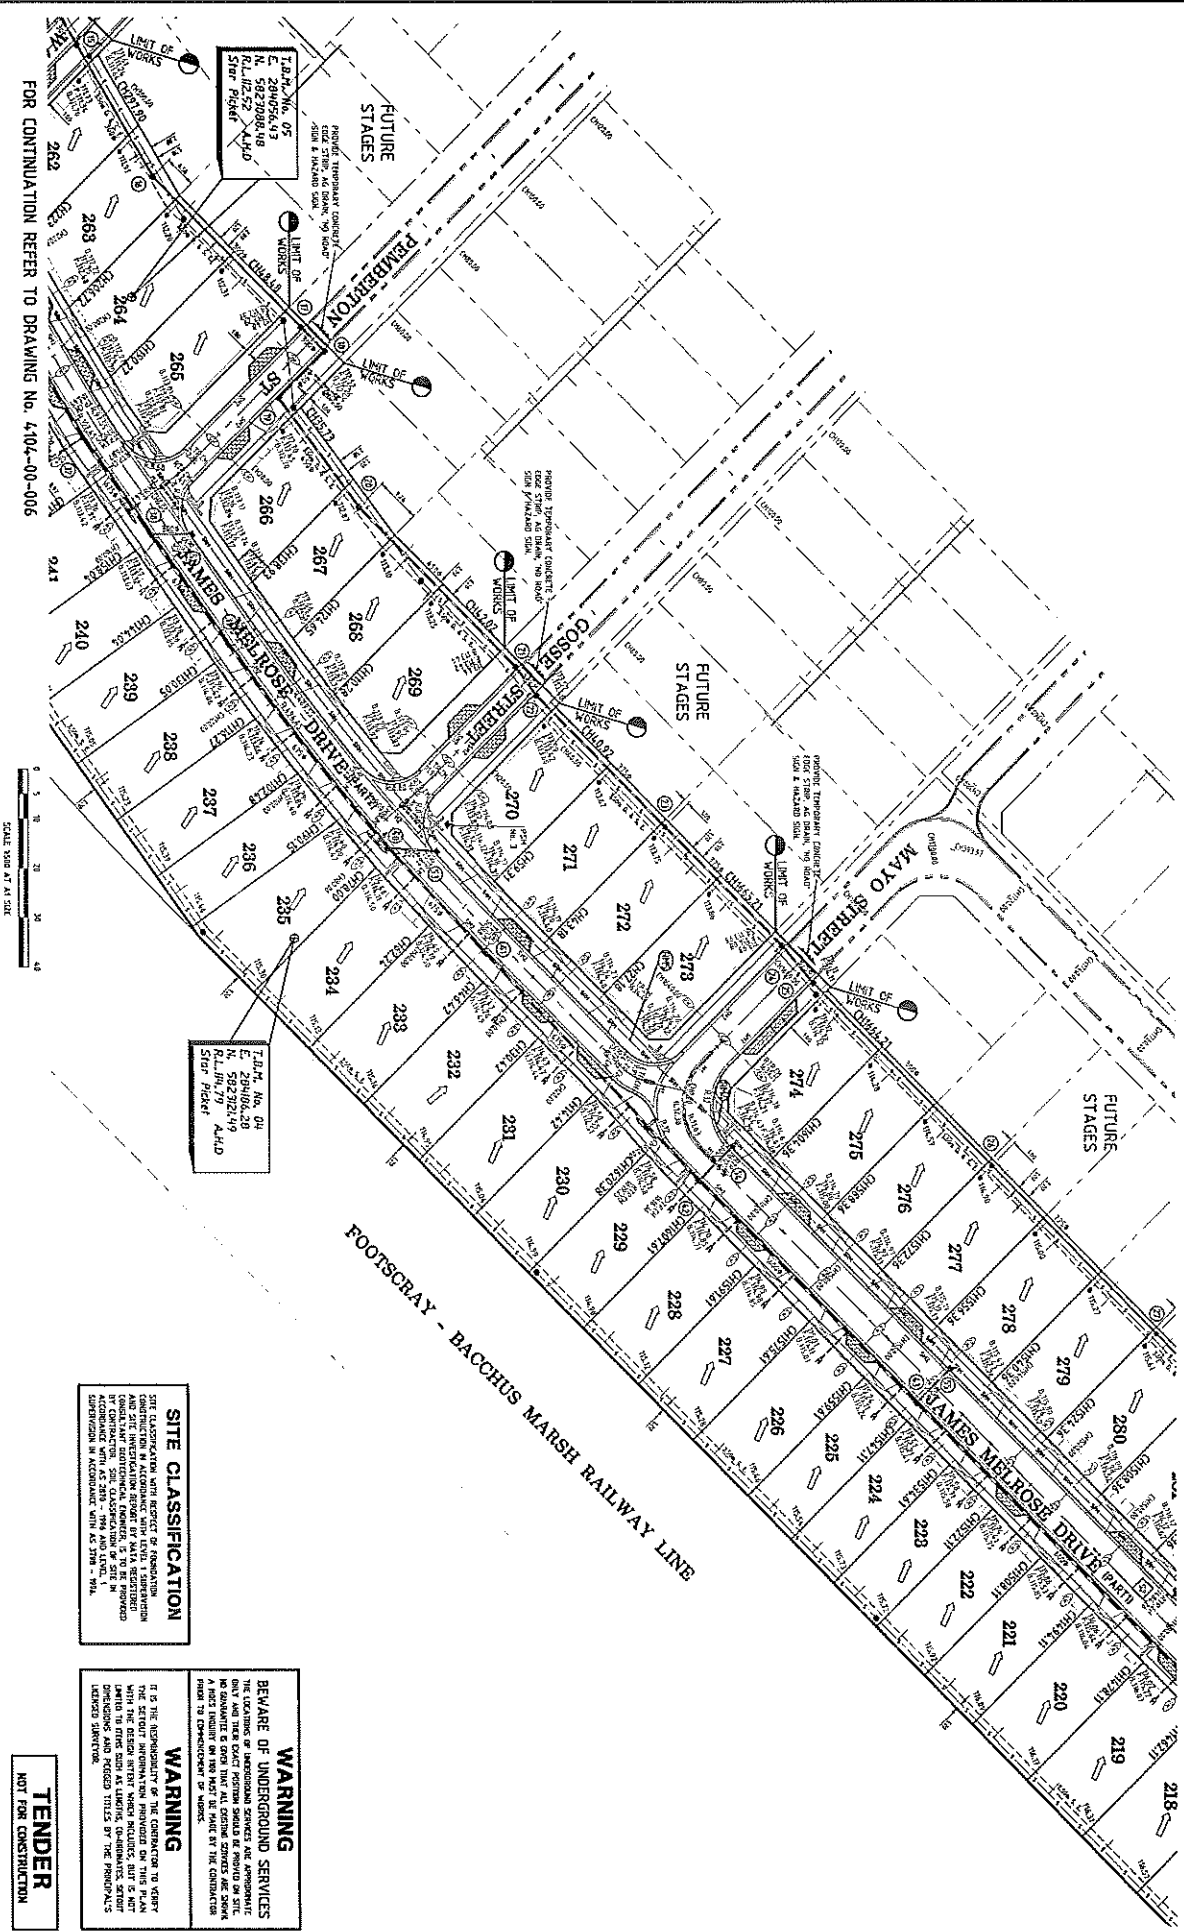




FOR CONTINUATION REFER TO DRAWING No. 4104-00-004





**SITE CLASSIFICATION**  

**WARNING**  
 BEWARE OF UNDERGROUND SERVICES  


**TENDER**  
 NOT FOR CONSTRUCTION

<p><b>REVISIONS</b></p> <table border="1"> <tr> <th>NO.</th> <th>DATE</th> <th>DESCRIPTION</th> </tr> <tr> <td>1</td> <td>17/03/2011</td> <td>ISSUED FOR TENDER</td> </tr> </table>		NO.	DATE	DESCRIPTION	1	17/03/2011	ISSUED FOR TENDER
NO.	DATE	DESCRIPTION					
1	17/03/2011	ISSUED FOR TENDER					
<p><b>PROJECT</b></p> <p>REES ROAD - BROOKFIELD STAGE 2                  DETAIL LAYOUT PLAN</p>	<p><b>CLIENT</b></p> <p>CLARKES ROAD P/L &amp; NU A&amp;E MARKETING P/L</p>						
<p><b>DESIGNER</b></p> <p>wbcmgroup</p>	<p><b>DATE</b></p> <p>17/03/2011</p>						
<p><b>SCALE</b></p> <p>AS SHOWN</p>	<p><b>PROJECT NO.</b></p> <p>4104-00-005</p>						

FOR CONTINUATION REFER TO DRAWING No. 4104-00-005

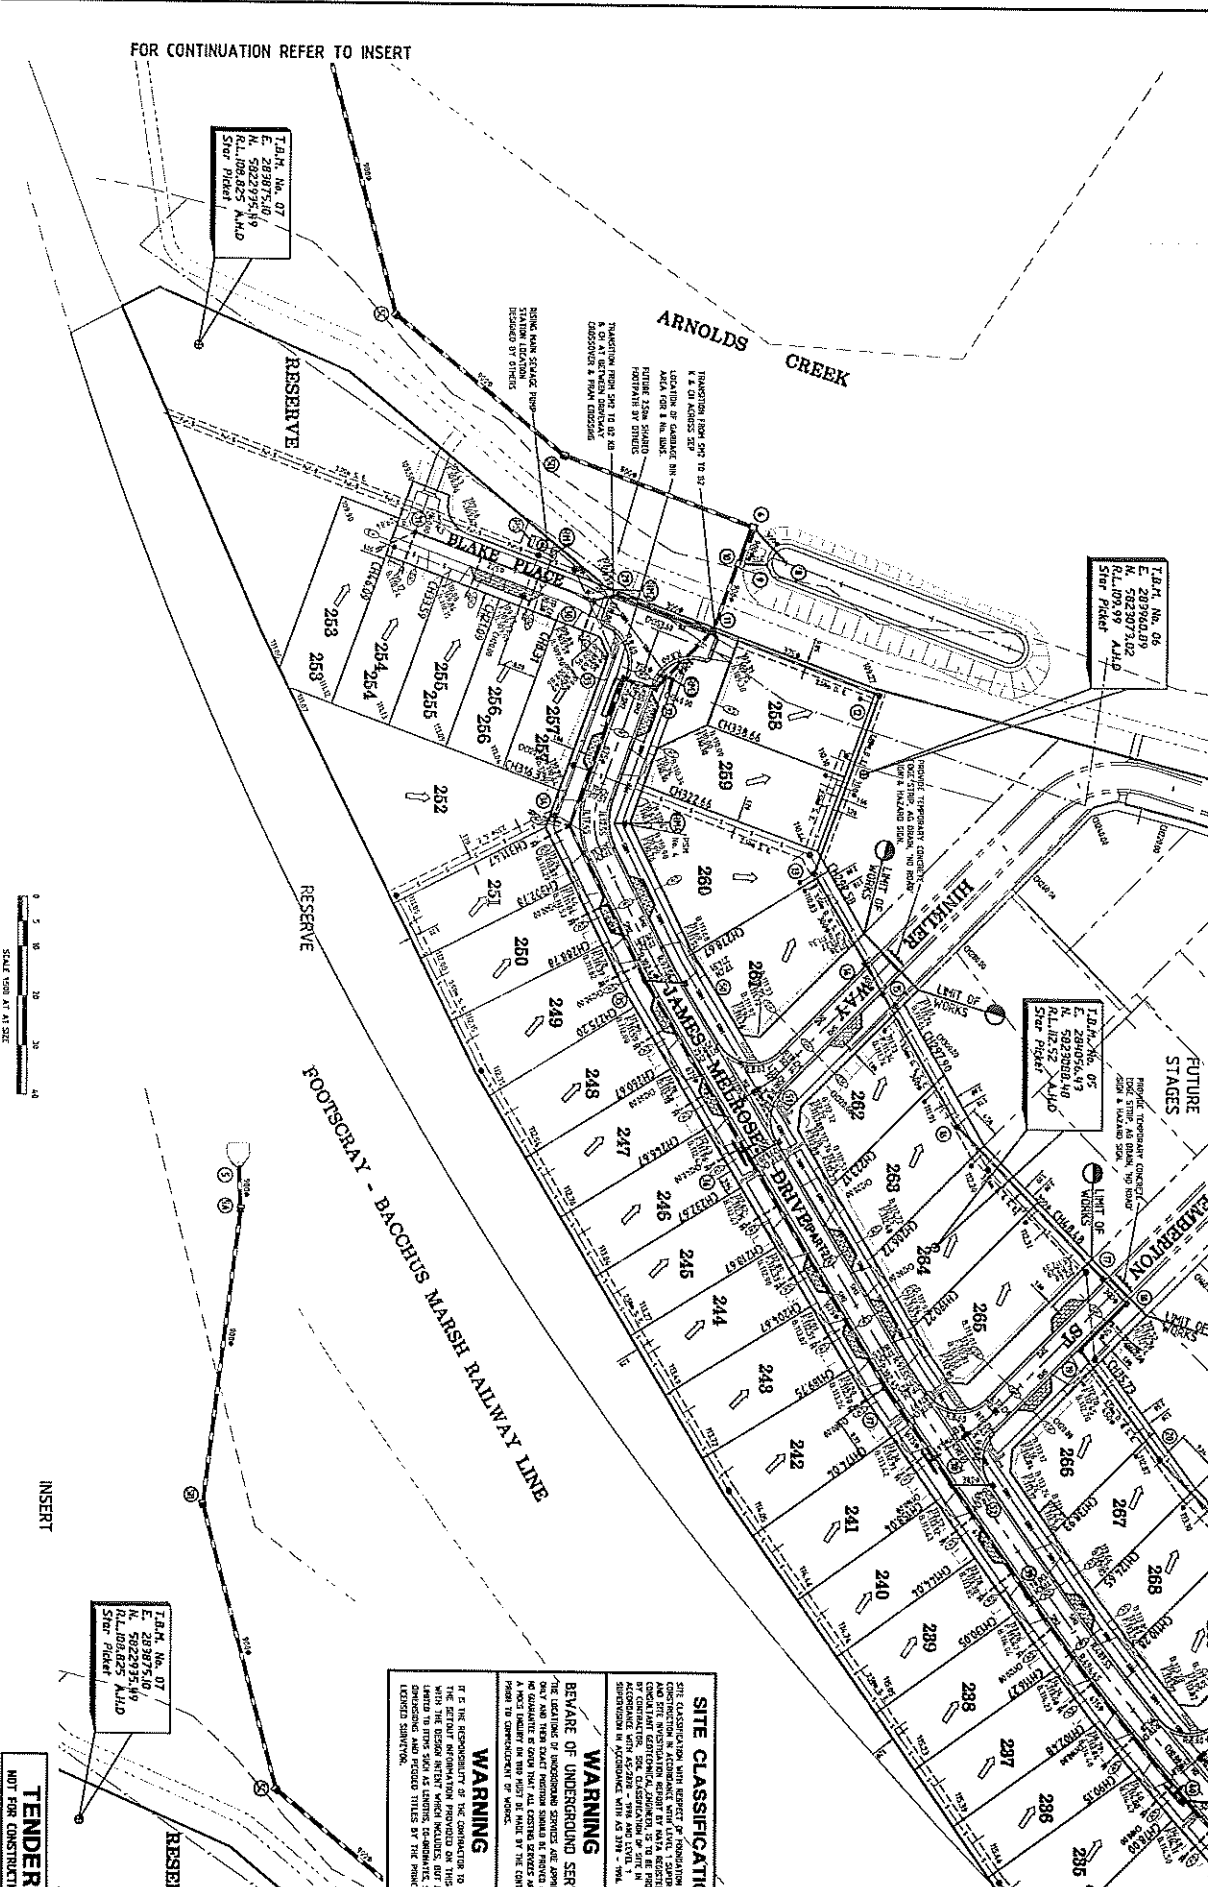

FOR CONTINUATION REFER TO INSERT

T.B.N. No. 07  
E. 28987510  
N. 50822935.49  
R.L. 1081825 A14D  
Star Picket




T.B.N. No. 07  
E. 28987510  
N. 50822935.49  
R.L. 1081825 A14D  
Star Picket

**SITE CLASSIFICATION**  

**WARNING**  
BEWARE OF UNDERGROUND SERVICES  


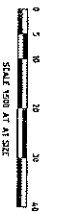

INSERT

**TENDER**  
NOT FOR CONSTRUCTION

<p>DATE</p> <p>10/11/2010</p>		<p>DATE</p> <p>NOVEMBER 2010</p>	
<p>SCALE</p> <p>AS SHOWN</p>		<p>SCALE</p> <p>AS SHOWN</p>	
<p>PROJECT NO.</p> <p>4104-00-006</p>		<p>PROJECT NO.</p> <p>4104-00-006</p>	